

City of Middletown, NY
APPLICATION FOR SIDEWALK PERMIT

OWNER NAME: _____

PROPERTY ADDRESS: _____

PHONE NUMBER: _____

CONTRACTOR (IF ANY): _____


**I, the undersigned, acknowledge receipt of the regulations regarding
construction of curbs and sidewalk in the City of Middletown**

Signature of Applicant _____

Permit fee- \$3.00 check number _____

MUELLER 107
1/8" PENTAGON OPEN LEFT


NOTE: 4 1/2" PUMPER N. ST
5' DEPTH OF BURY

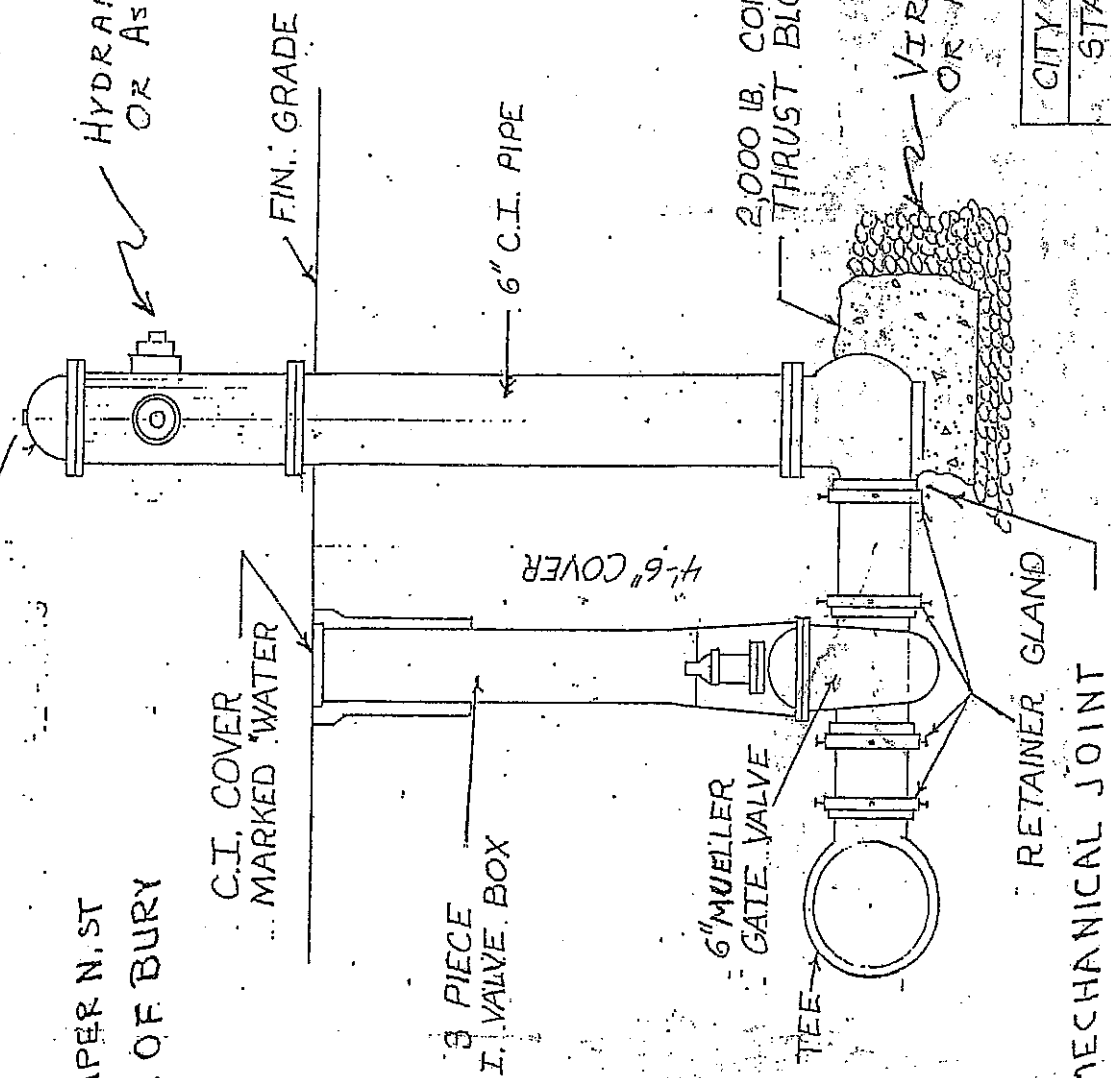

CITY OF MIDDLETOWN
STANDARD HYDRANT
DETAIL
NO SCALE

INTS

4

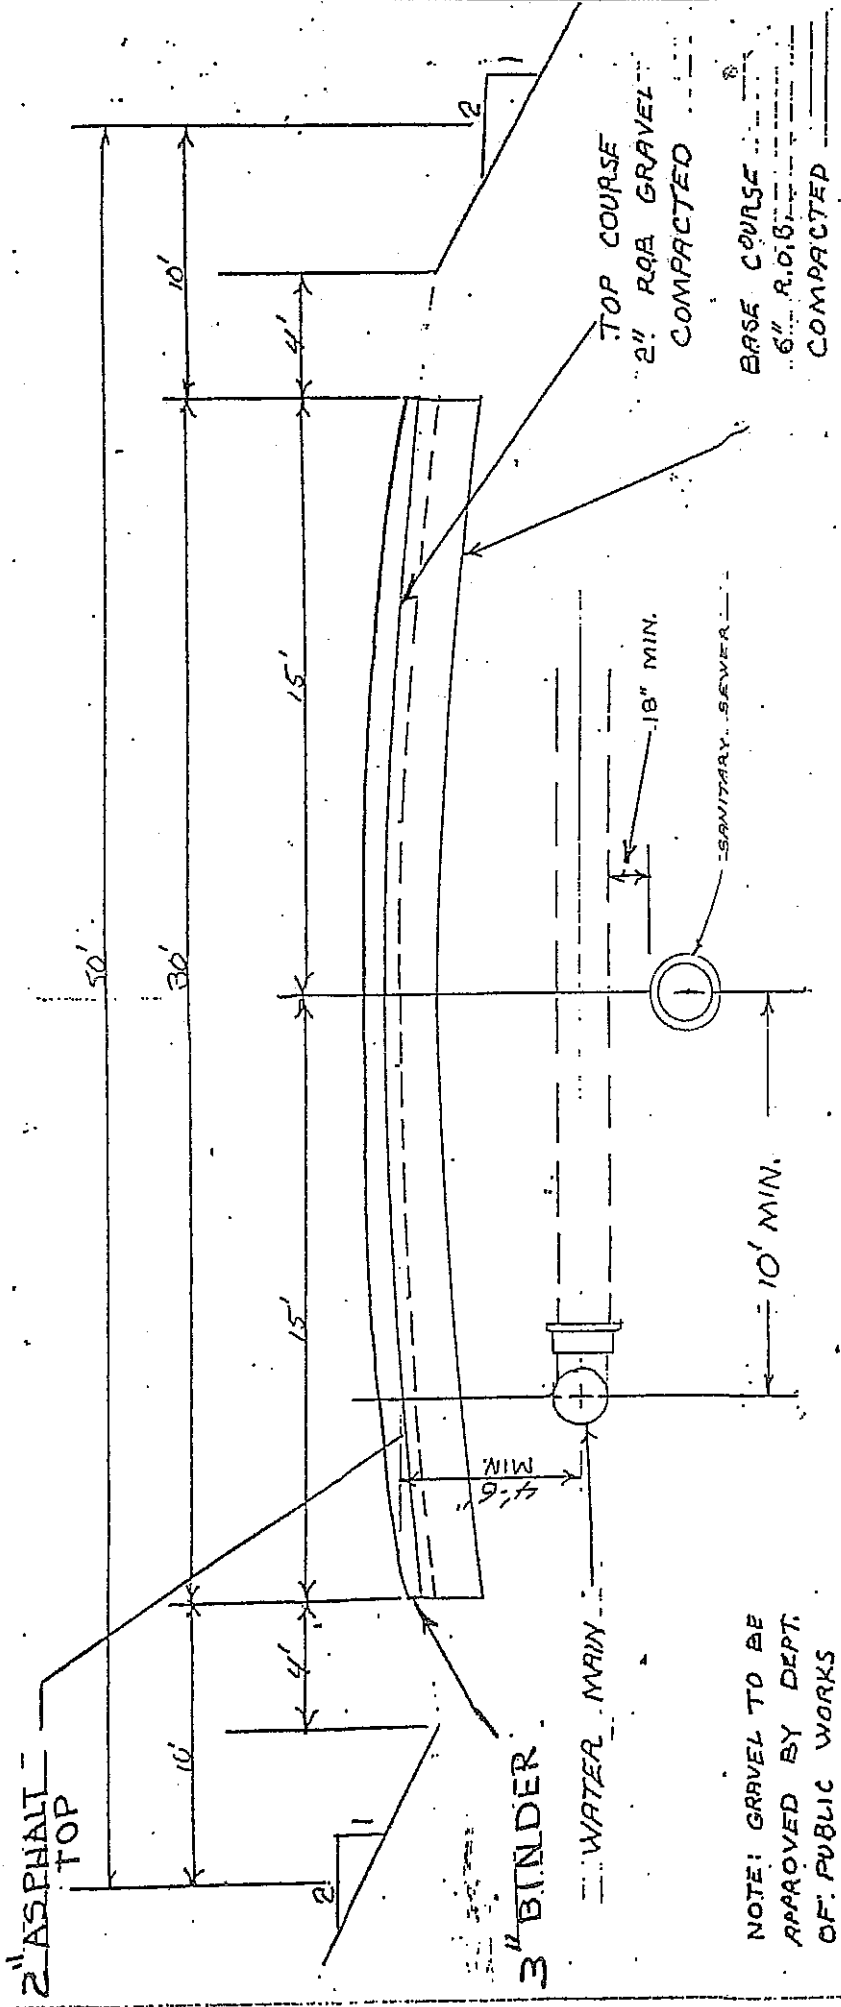


NOTE: GRAVEL TO BE APPROVED BY DEPT. OF PUBLIC WORKS BEFORE APPLYING TO THE STREET

TYPICAL STREET

SECTION

CITY OF MIDDLETOWN
STANDARD STREET
DETAIL
NO SCALE

NTS

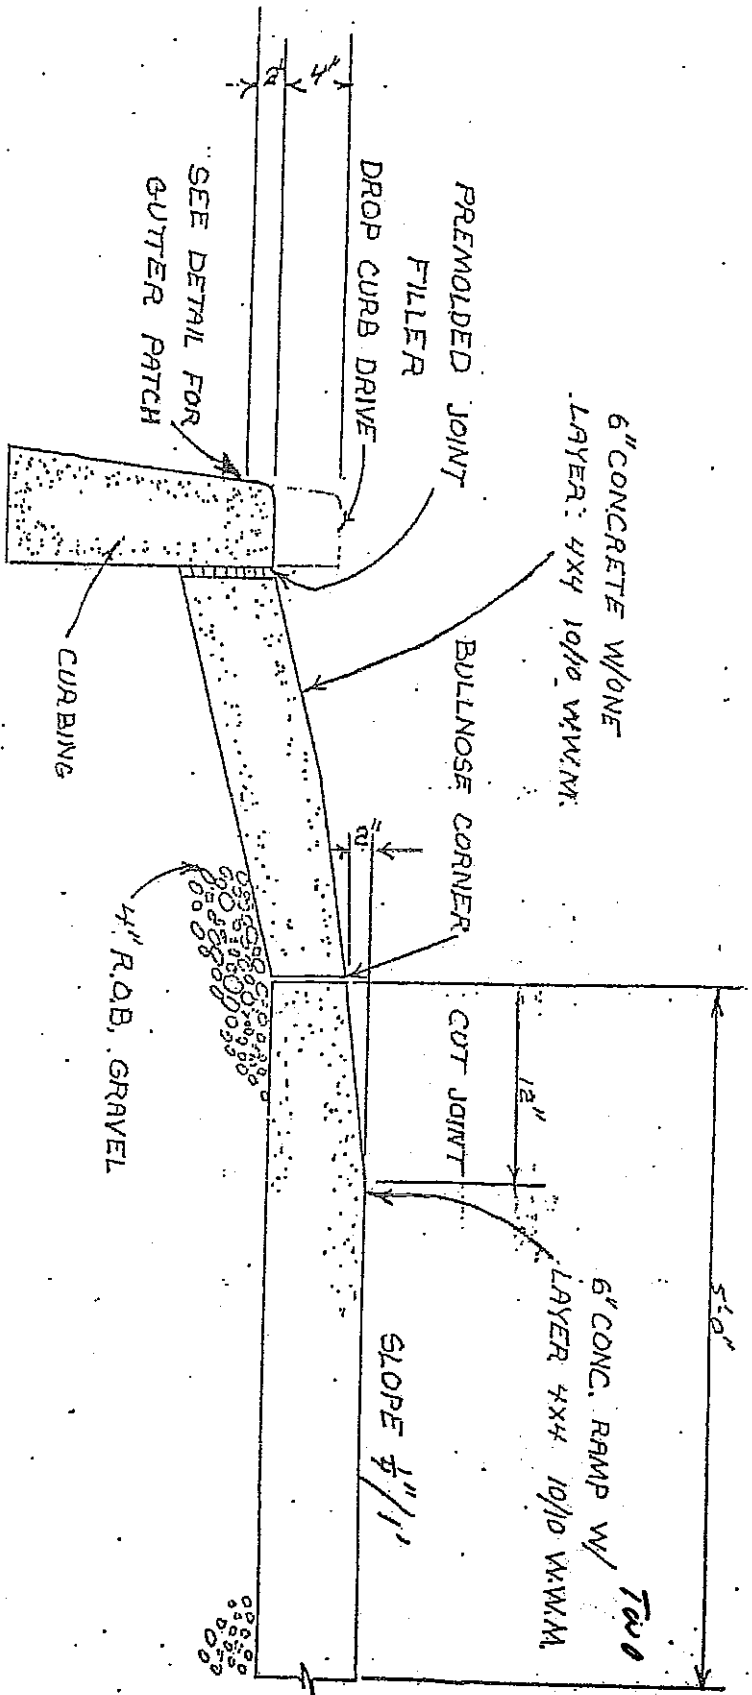


CITY OF MIDDLETOWN
DEPT OF PUBLIC WORKS
TYPICAL DRIVEWAY
SECTION
SCALE: 1/2" = 1'

CONT. CONCRETE CURB

1" TO 2"
TO BE VERIFIED
IN FIELD

BITUMINOUS
GUTTER
PATCH, SEE SPEC.

R.O.B. COMPACTED
FILL

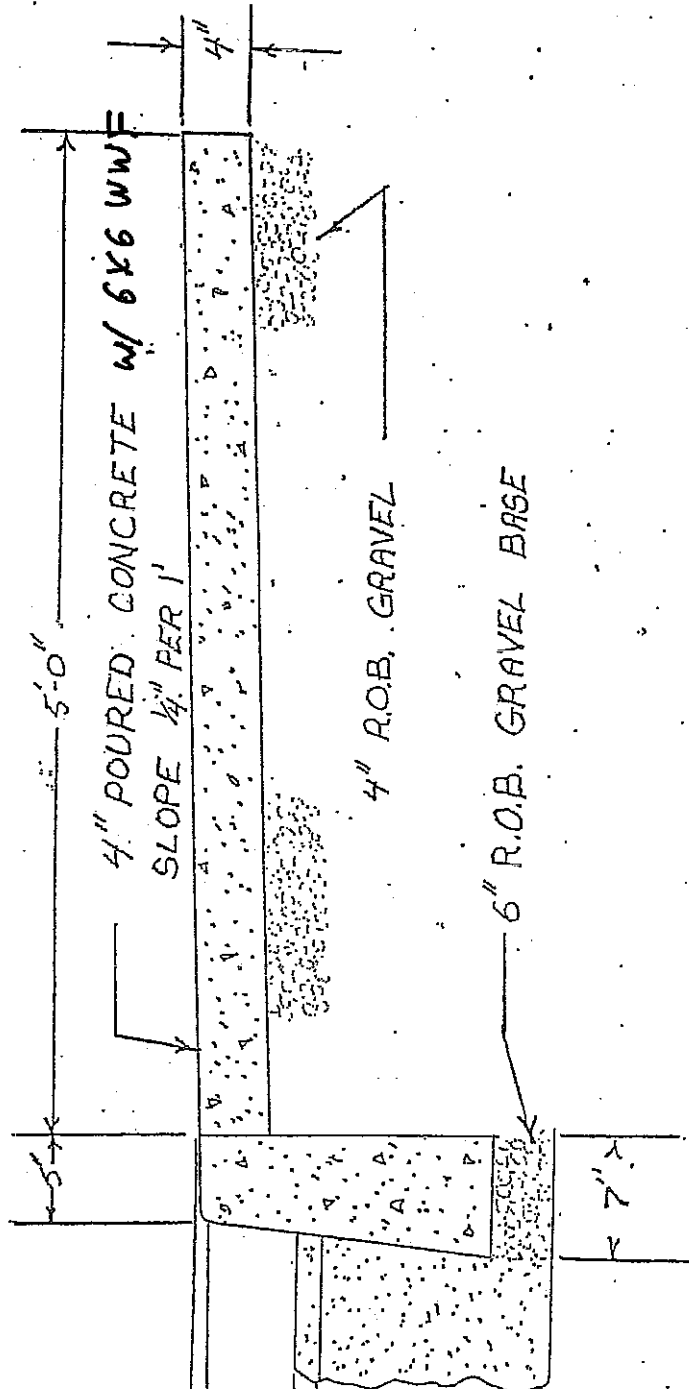

CITY OF MIDDLETOWN
DEPT. OF PUBLIC WORKS
TYPICAL CURB
SCALE: 1"=1'

4" CONCRETE
ON 4" R.O.B. GRAVEL
SLOPE- SEE SECTION

LAND SCAPED
AREA VERIFY
IN FIELD

EXPANSION JOINT

SLOPE 1/4" FT.

3'-0" VARIES

BULLNOSE RADIUS
SEE DETAIL

CONCRETE RAMP

PAYMENT LIMIT - LENGTH OF RAMP

10'-0" VARIES

6" CONC. W/ LAYER
4x4 10/10 15 W/M.
ON 4" R.O.B. GRAVEL

CURBING

DROP CURBING
AT DRIVE SEE
DETAIL

CITY OF MIDDLETOWN
DEPT. OF PUBLIC WORKS
WALK & DRIVE RAMP
SCALE: 1/2" = 1'
8

24" C.I. MANHOLE FRAME & COVER
CAMPBELL No. 1254

1, 2, 3, OR 4' RISE AS
SECTIONS AS
REQUIRED



ANGLE AS
READ

MASONRY DAM
IN PIPE

RUNGS 12" O.C.

WATER TIGHT
JOINTS

6" X 6" OR A.C.
PIPE CAST
IN CONC. BLOCK
18" WIDE FOR
DROP MAX ONLY

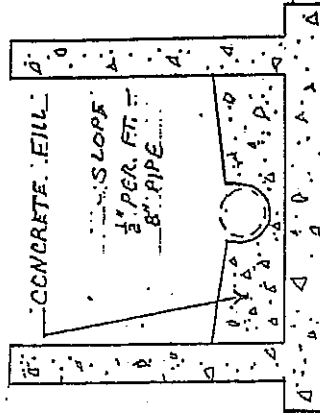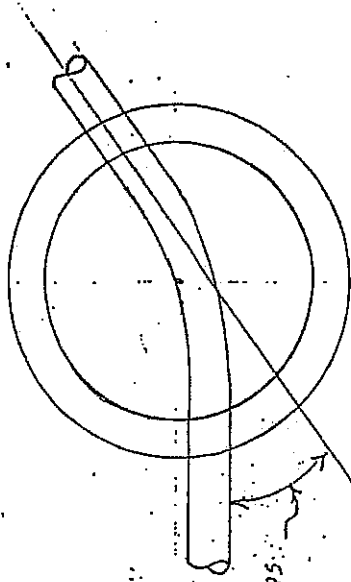

CITY OF MIDDLETOWN
STANDARD DROP MANHOLE
DETAIL



GRAPE TO BE CAMPBELL 2540.3431

2541, 3432 B

BRICK FILL COURSES AS REQUIRED

SOLID 6" CONCRETE BLOCK

PRECAST CONCRETE

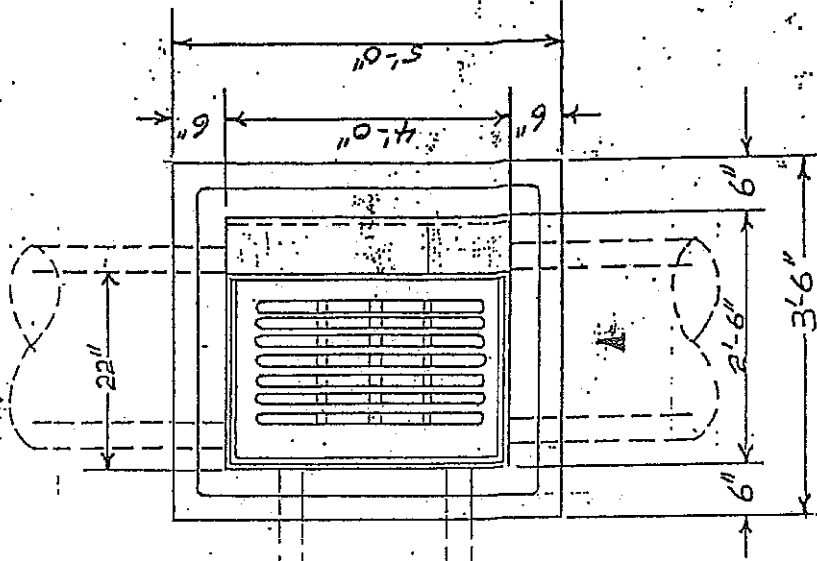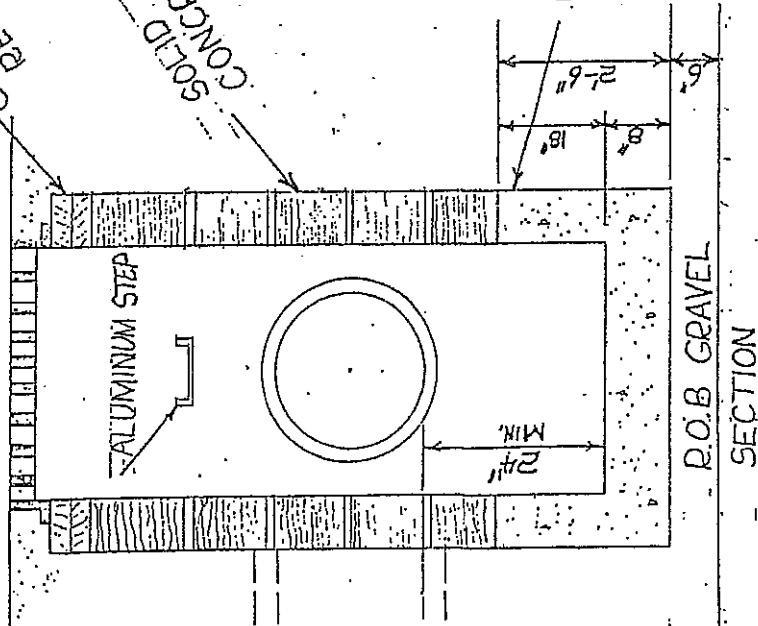

CITY OF MIDDLETOWN
 STANDARD CATCH BASIN
 DETAIL
 NO. SCALE

CATCH BASIN DETAIL
 OR AS SPECIFIED BY
 COMMISSIONER OF PUBLIC WORKS